


**REVISED REREDOS PLAN**

2  
SB3

4  
SD.3

0

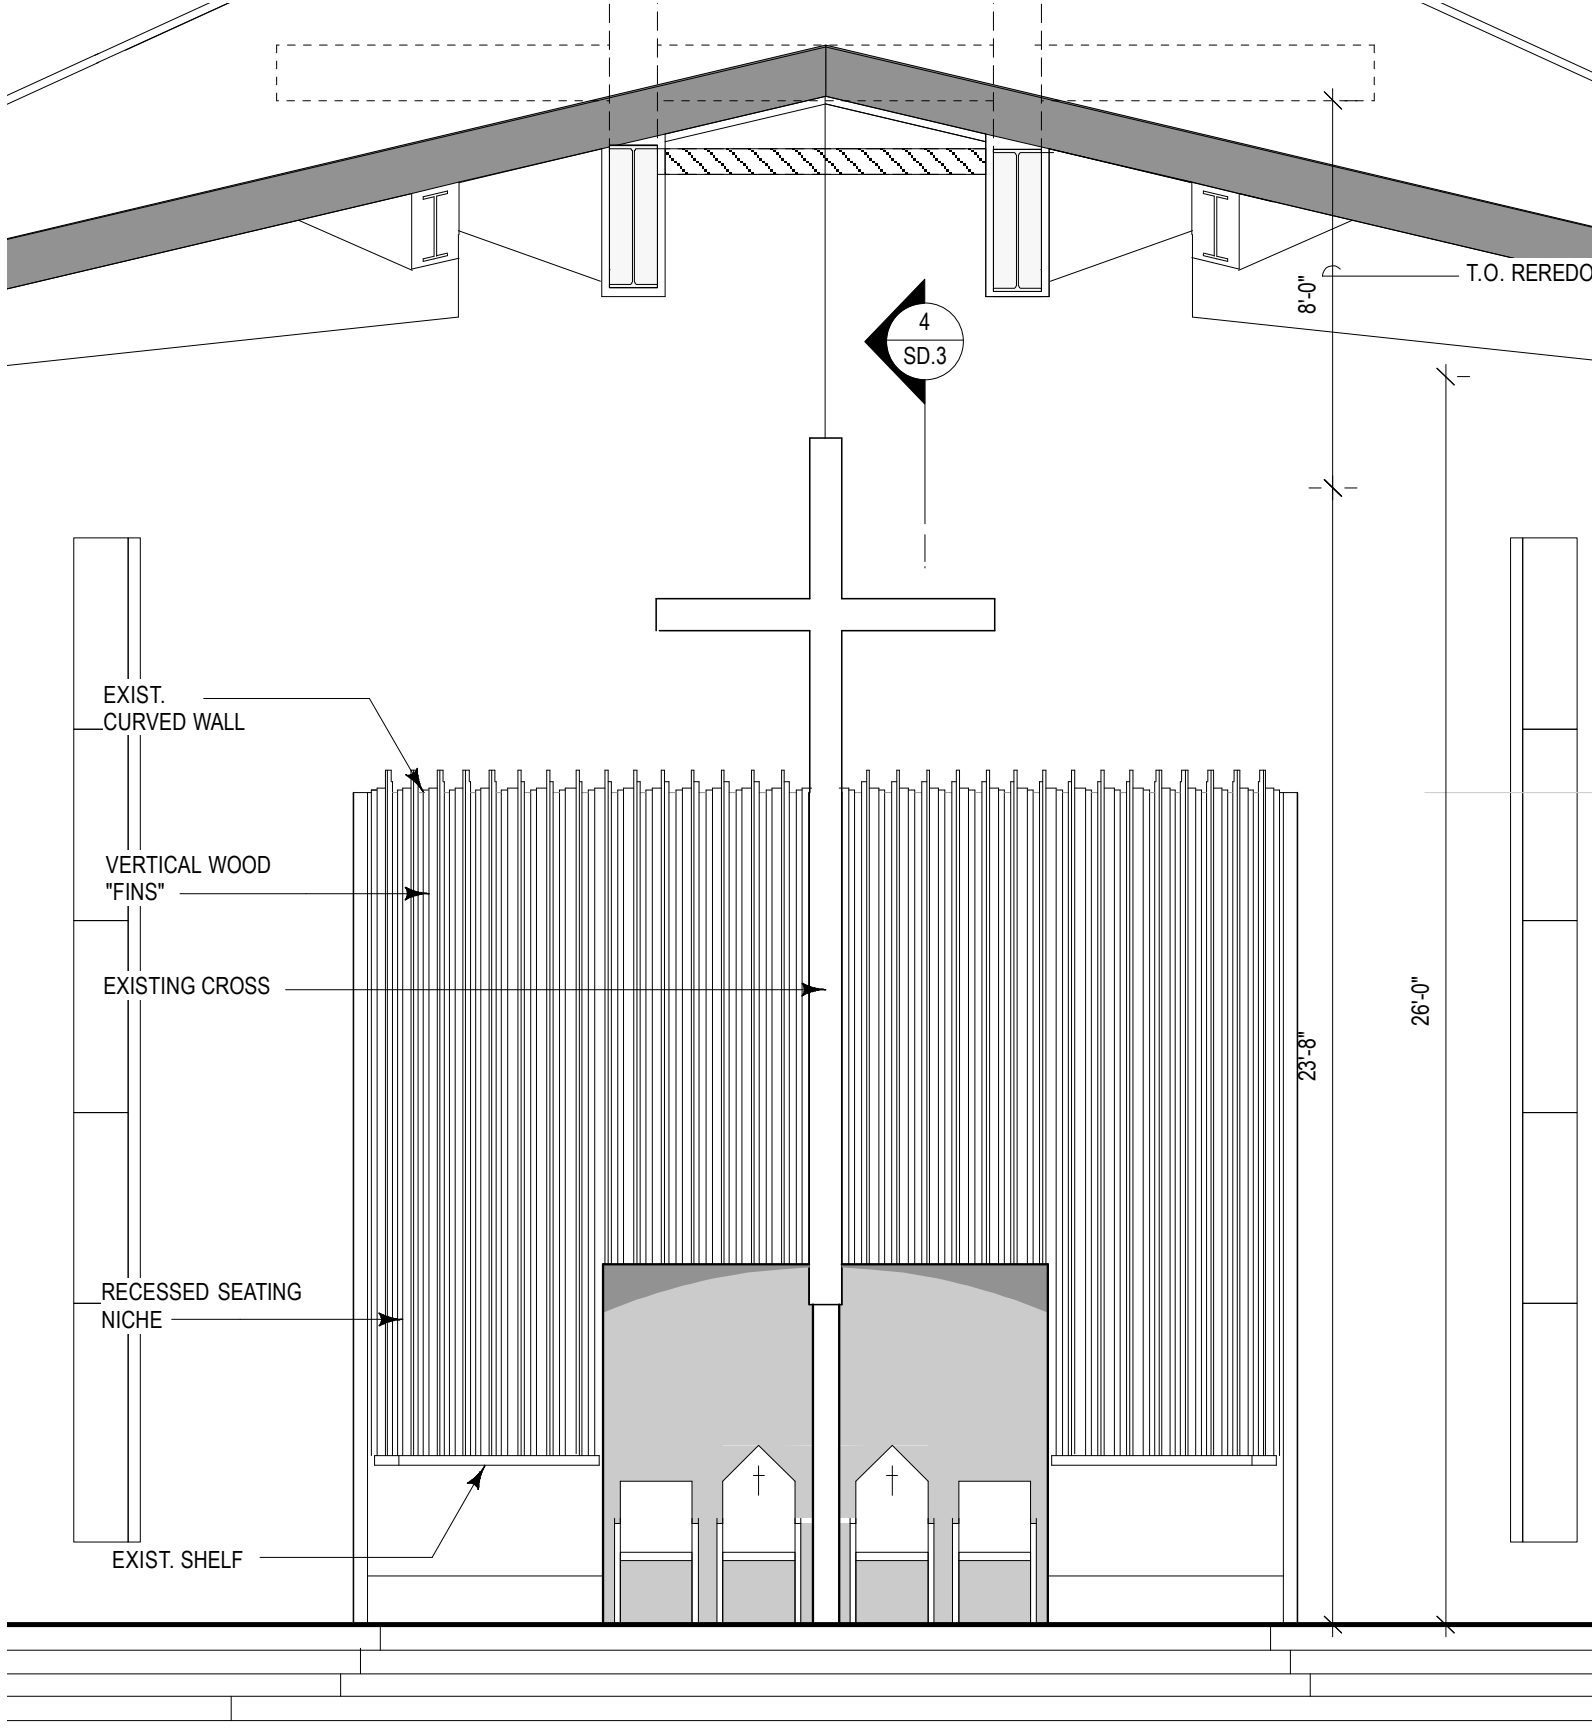

**REVISED REREDOS opt. 2**